


JB SANITARY

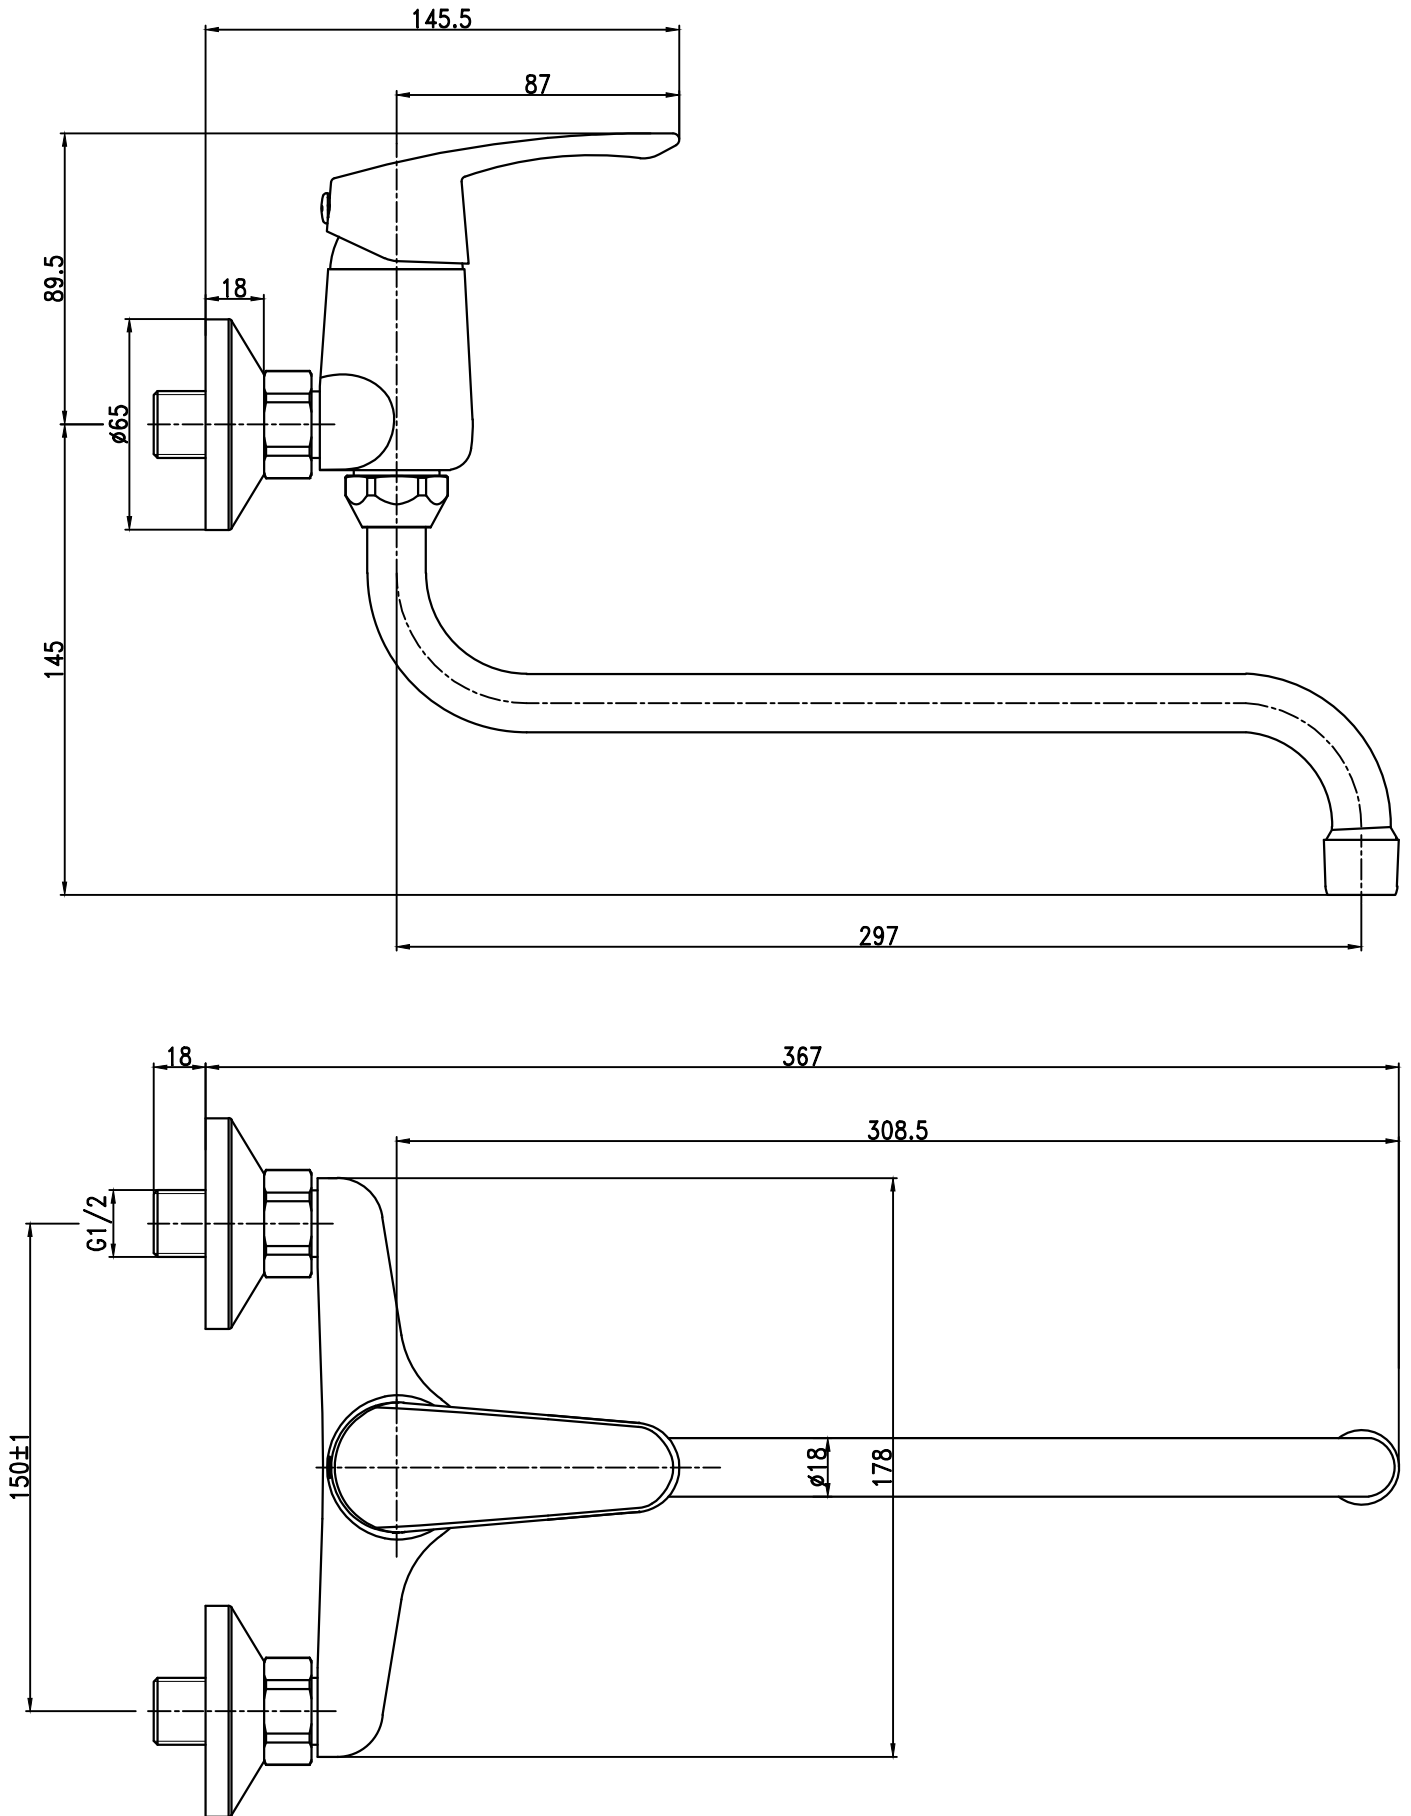

L10 35 50